



notes

this drawing and design is the copyright of aja architects llp and must not be reproduced in part or in whole without prior written consent. contractors must verify all dimensions on site before commencing work or preparing shop drawings. If in doubt ASK.


Where this drawing contains any Ordnance Survey mapping material, it has been reproduced under license number 100052278. Ordnance Survey © Crown copyright

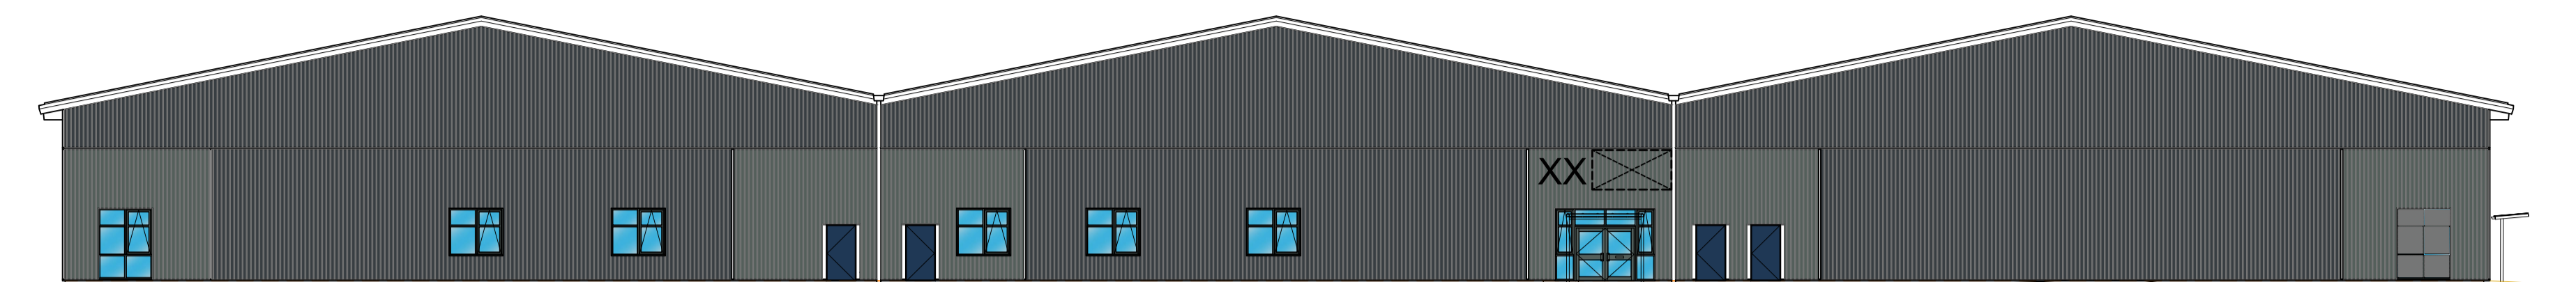


East Elevation

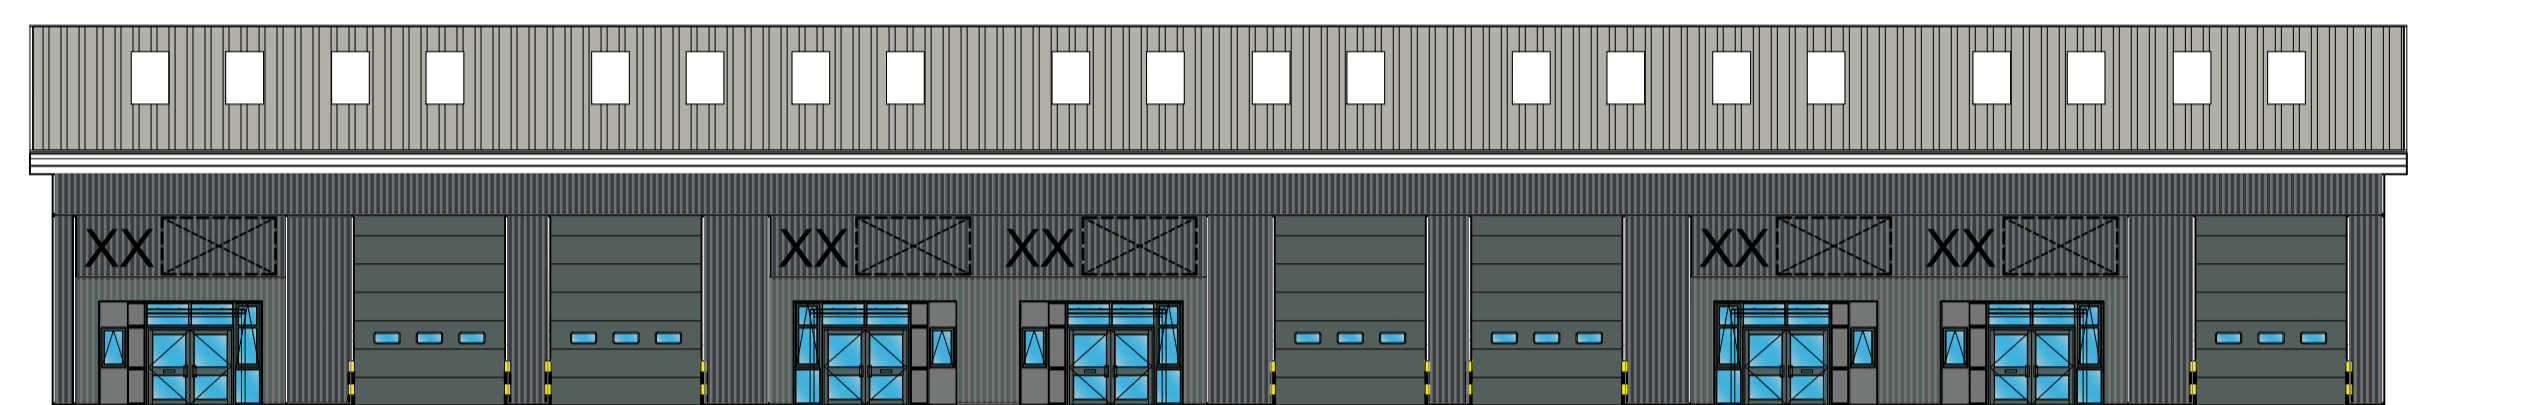

North Elevation

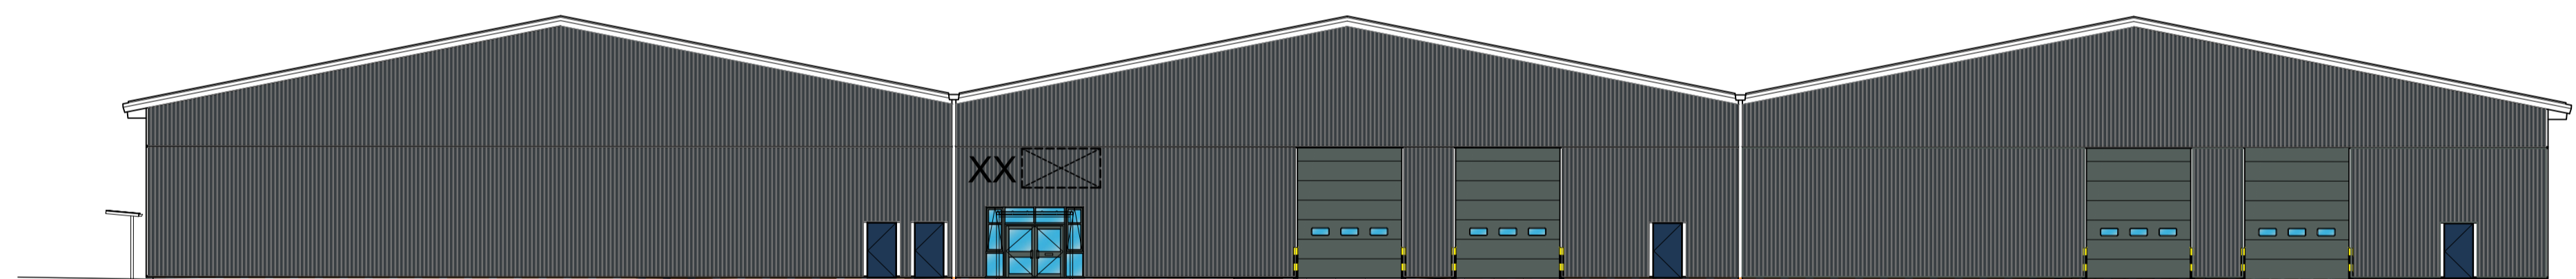

West Elevation

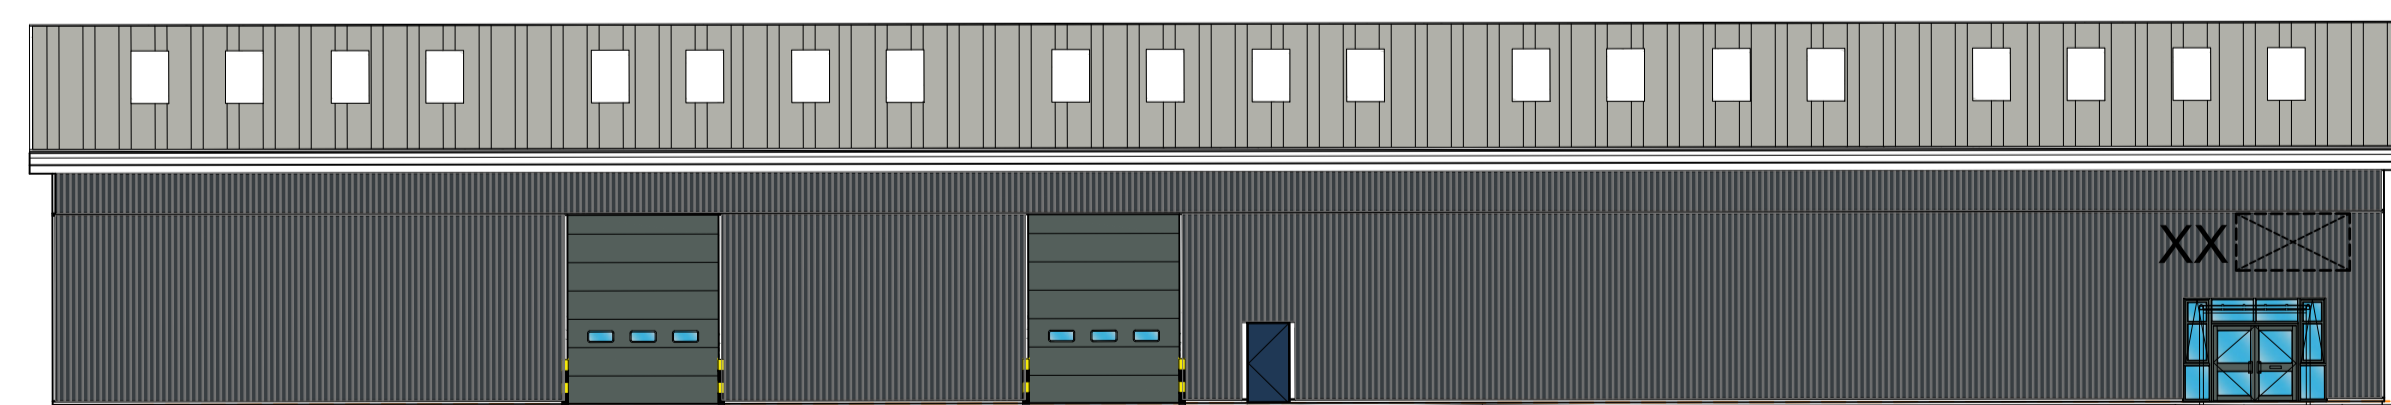

South Elevation

SCHEDULE OF MATERIALS

- Roof:** Profiled Steel Cladding with HPS 200 finish. Colour: Goosewing Grey RAL 080 70 05.
- Roof Lights:** Translucent non-fragile triple skin GRP rooflights to provide 15% of warehouse area.
- Preformed Eaves:** Vertical Profiled Steel Cladding with HPS 200 finish. Colour: Anthracite RAL 7016.
- Warehouse:** Vertical Profiled Steel Cladding with HPS 200 finish. Colour: Anthracite RAL 7016.
- Office & Feature Panels:** Vertical Profiled Steel Cladding with HPS 200 finish. Colour: Merlin Grey RAL 180 40 05
- Flashings and Trims:** Fabricated Steel with HPS 200 finish. Colour: Anthracite RAL 7016.
- Office Doors & Windows:** Double Glazed Window and Door units with Aluminium Polyester Powder Coated Frames with Anti-sun Glass. Colour: Merlin Grey RAL 180 40 05 with Grey Tint Glass.
- Level Entry Doors:** Size as noted. Electrically operated steel sectional vertical lift doors with 1 No. row of vision panel. HPS 200 finish. Colour: Anthracite RAL 7016.
- Entrance Canopy:** Steel feature columns and horizontal support Colour: Stainless Steel. Laminated glass bolted with boss and cap spigot, nylon washers to separate glass from steel components.

no.	date	revision	by



aja architects llp
 1170 Elliott Court
 Herald Avenue
 Coventry Business Park
 COVENTRY CV5 6UB
 T: 024 7625 3200
 F: 024 7625 3210
 E: aja@aja-architects.com
 W: www.aja-architects.com

aja architects llp is a limited liability partnership registered in England No. OC326721

client



project

Crown Close
 Crown Industrial Estate
 Taunton

drawing

Proposed Elevations

scale 1:200 @ A1 drawn gh

checked AS date November 2020

no

\$6620 - 020